




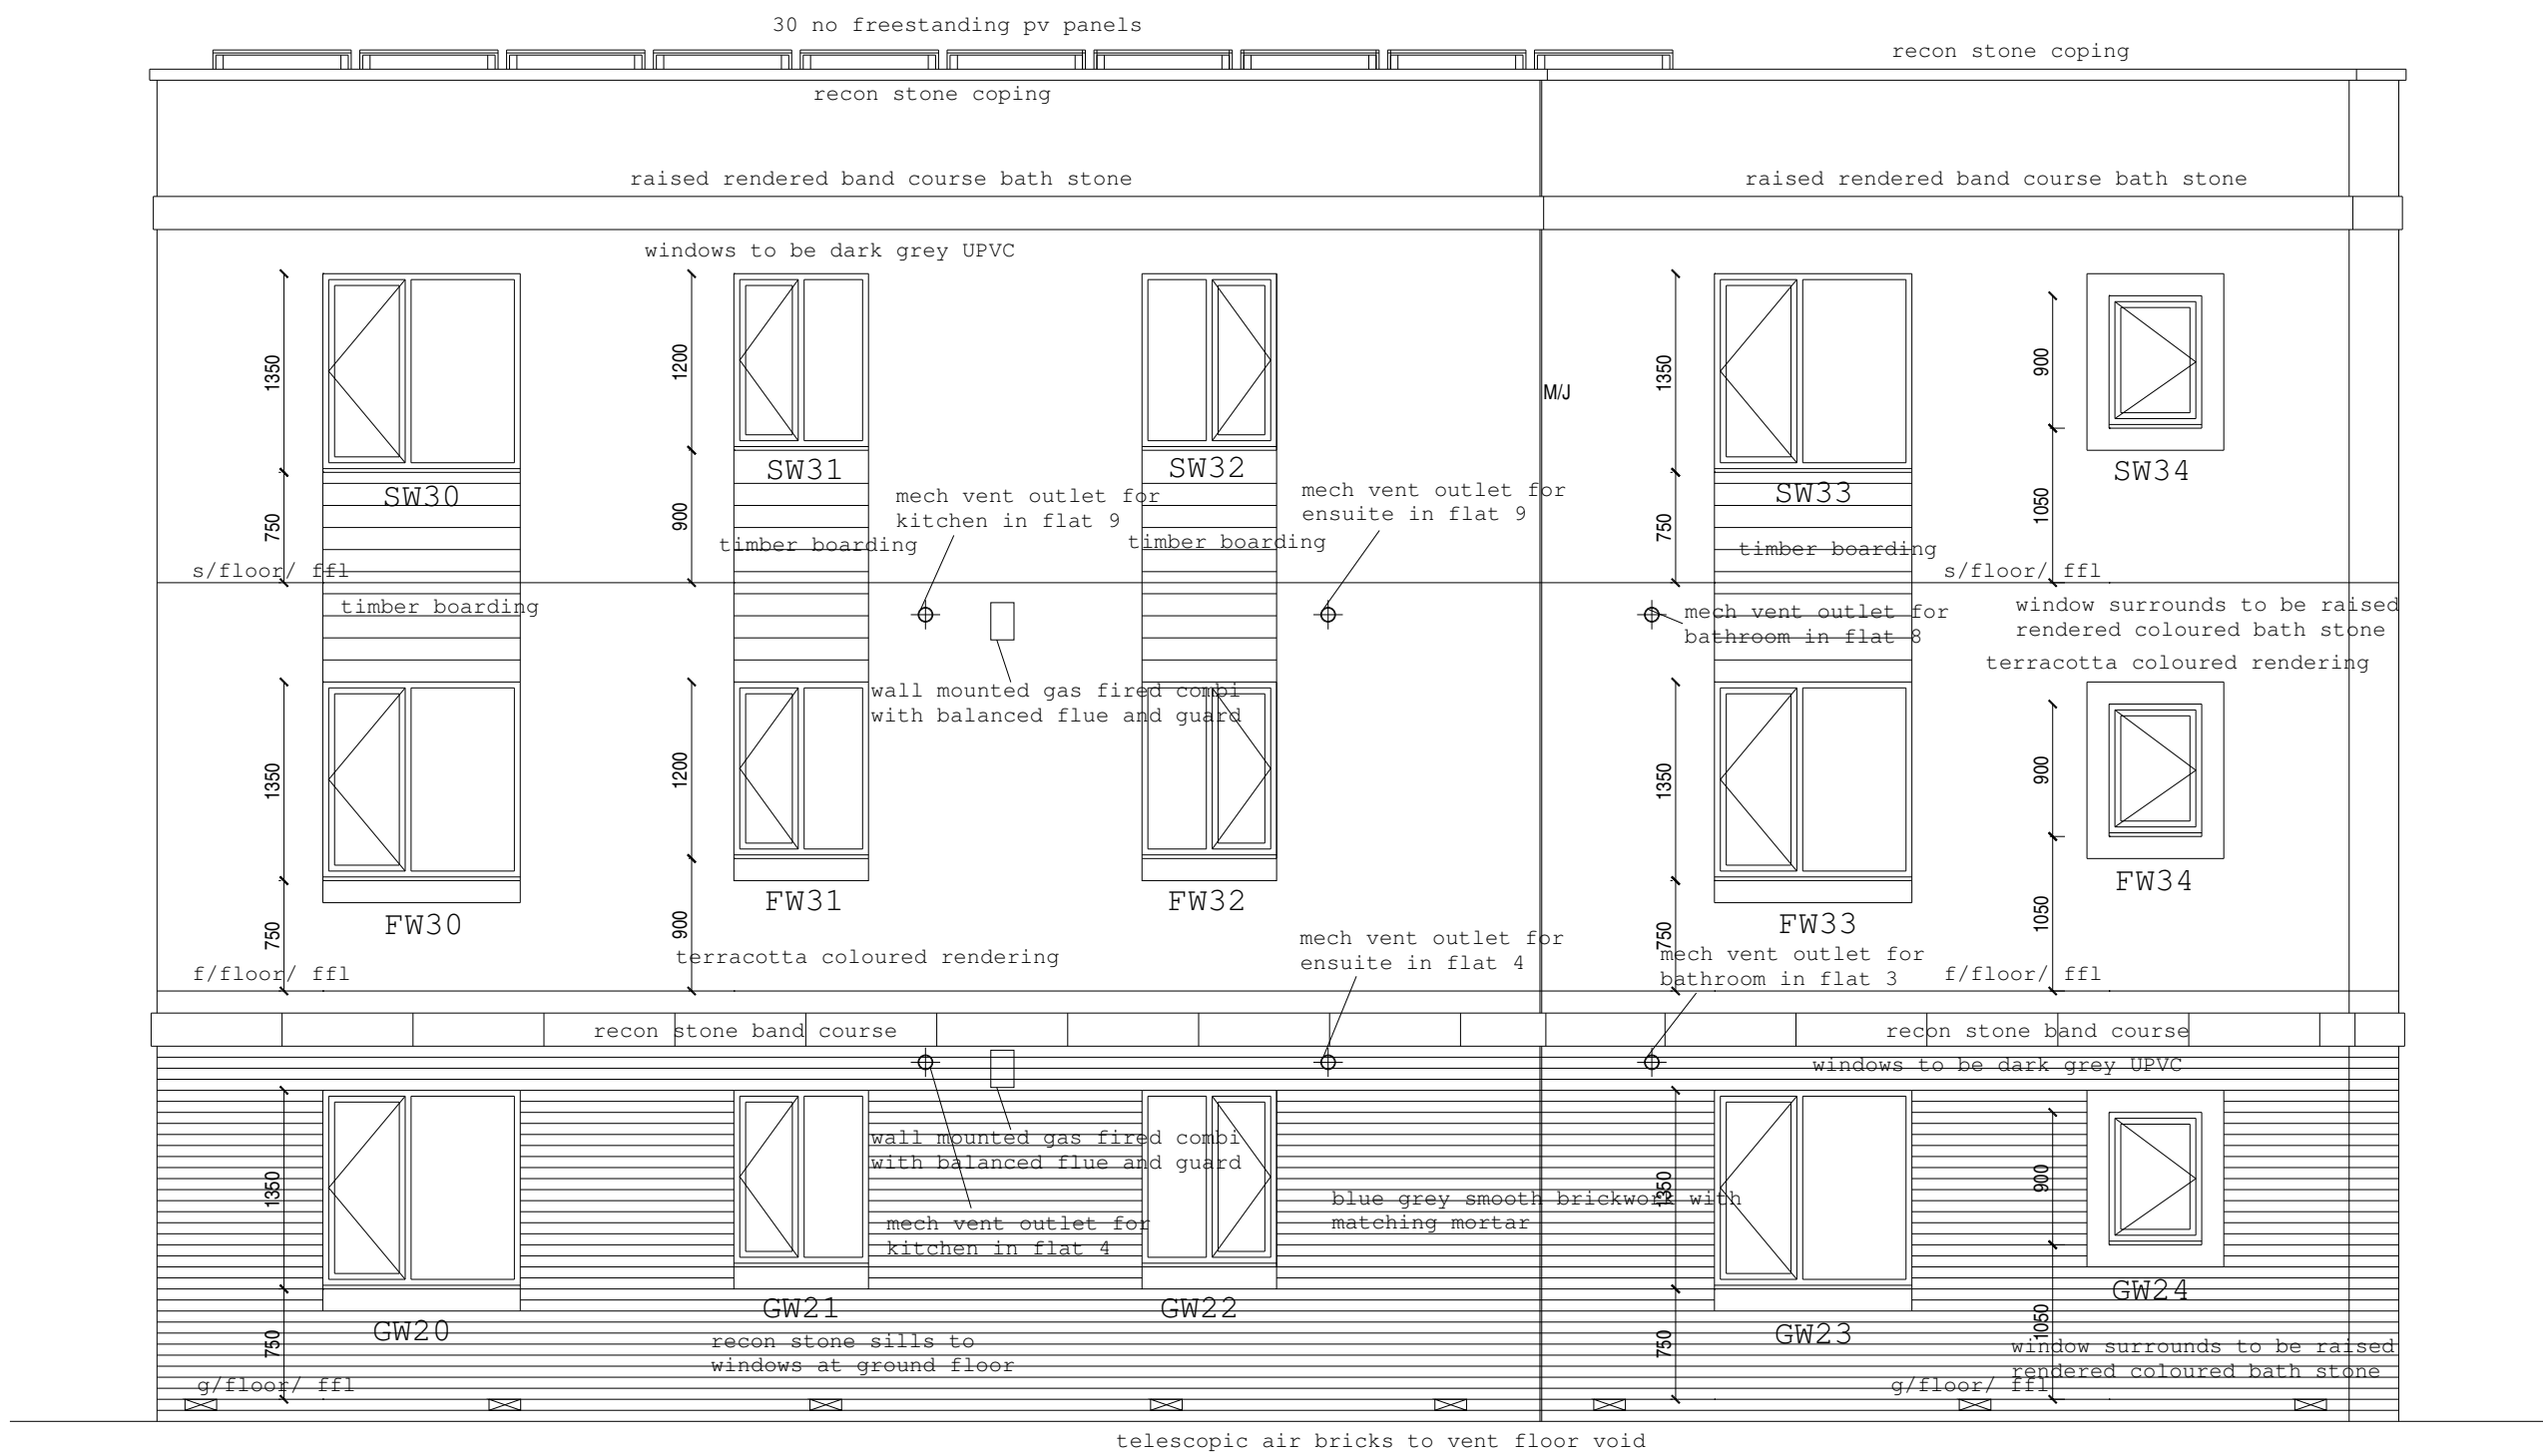


Proposed North Elevation

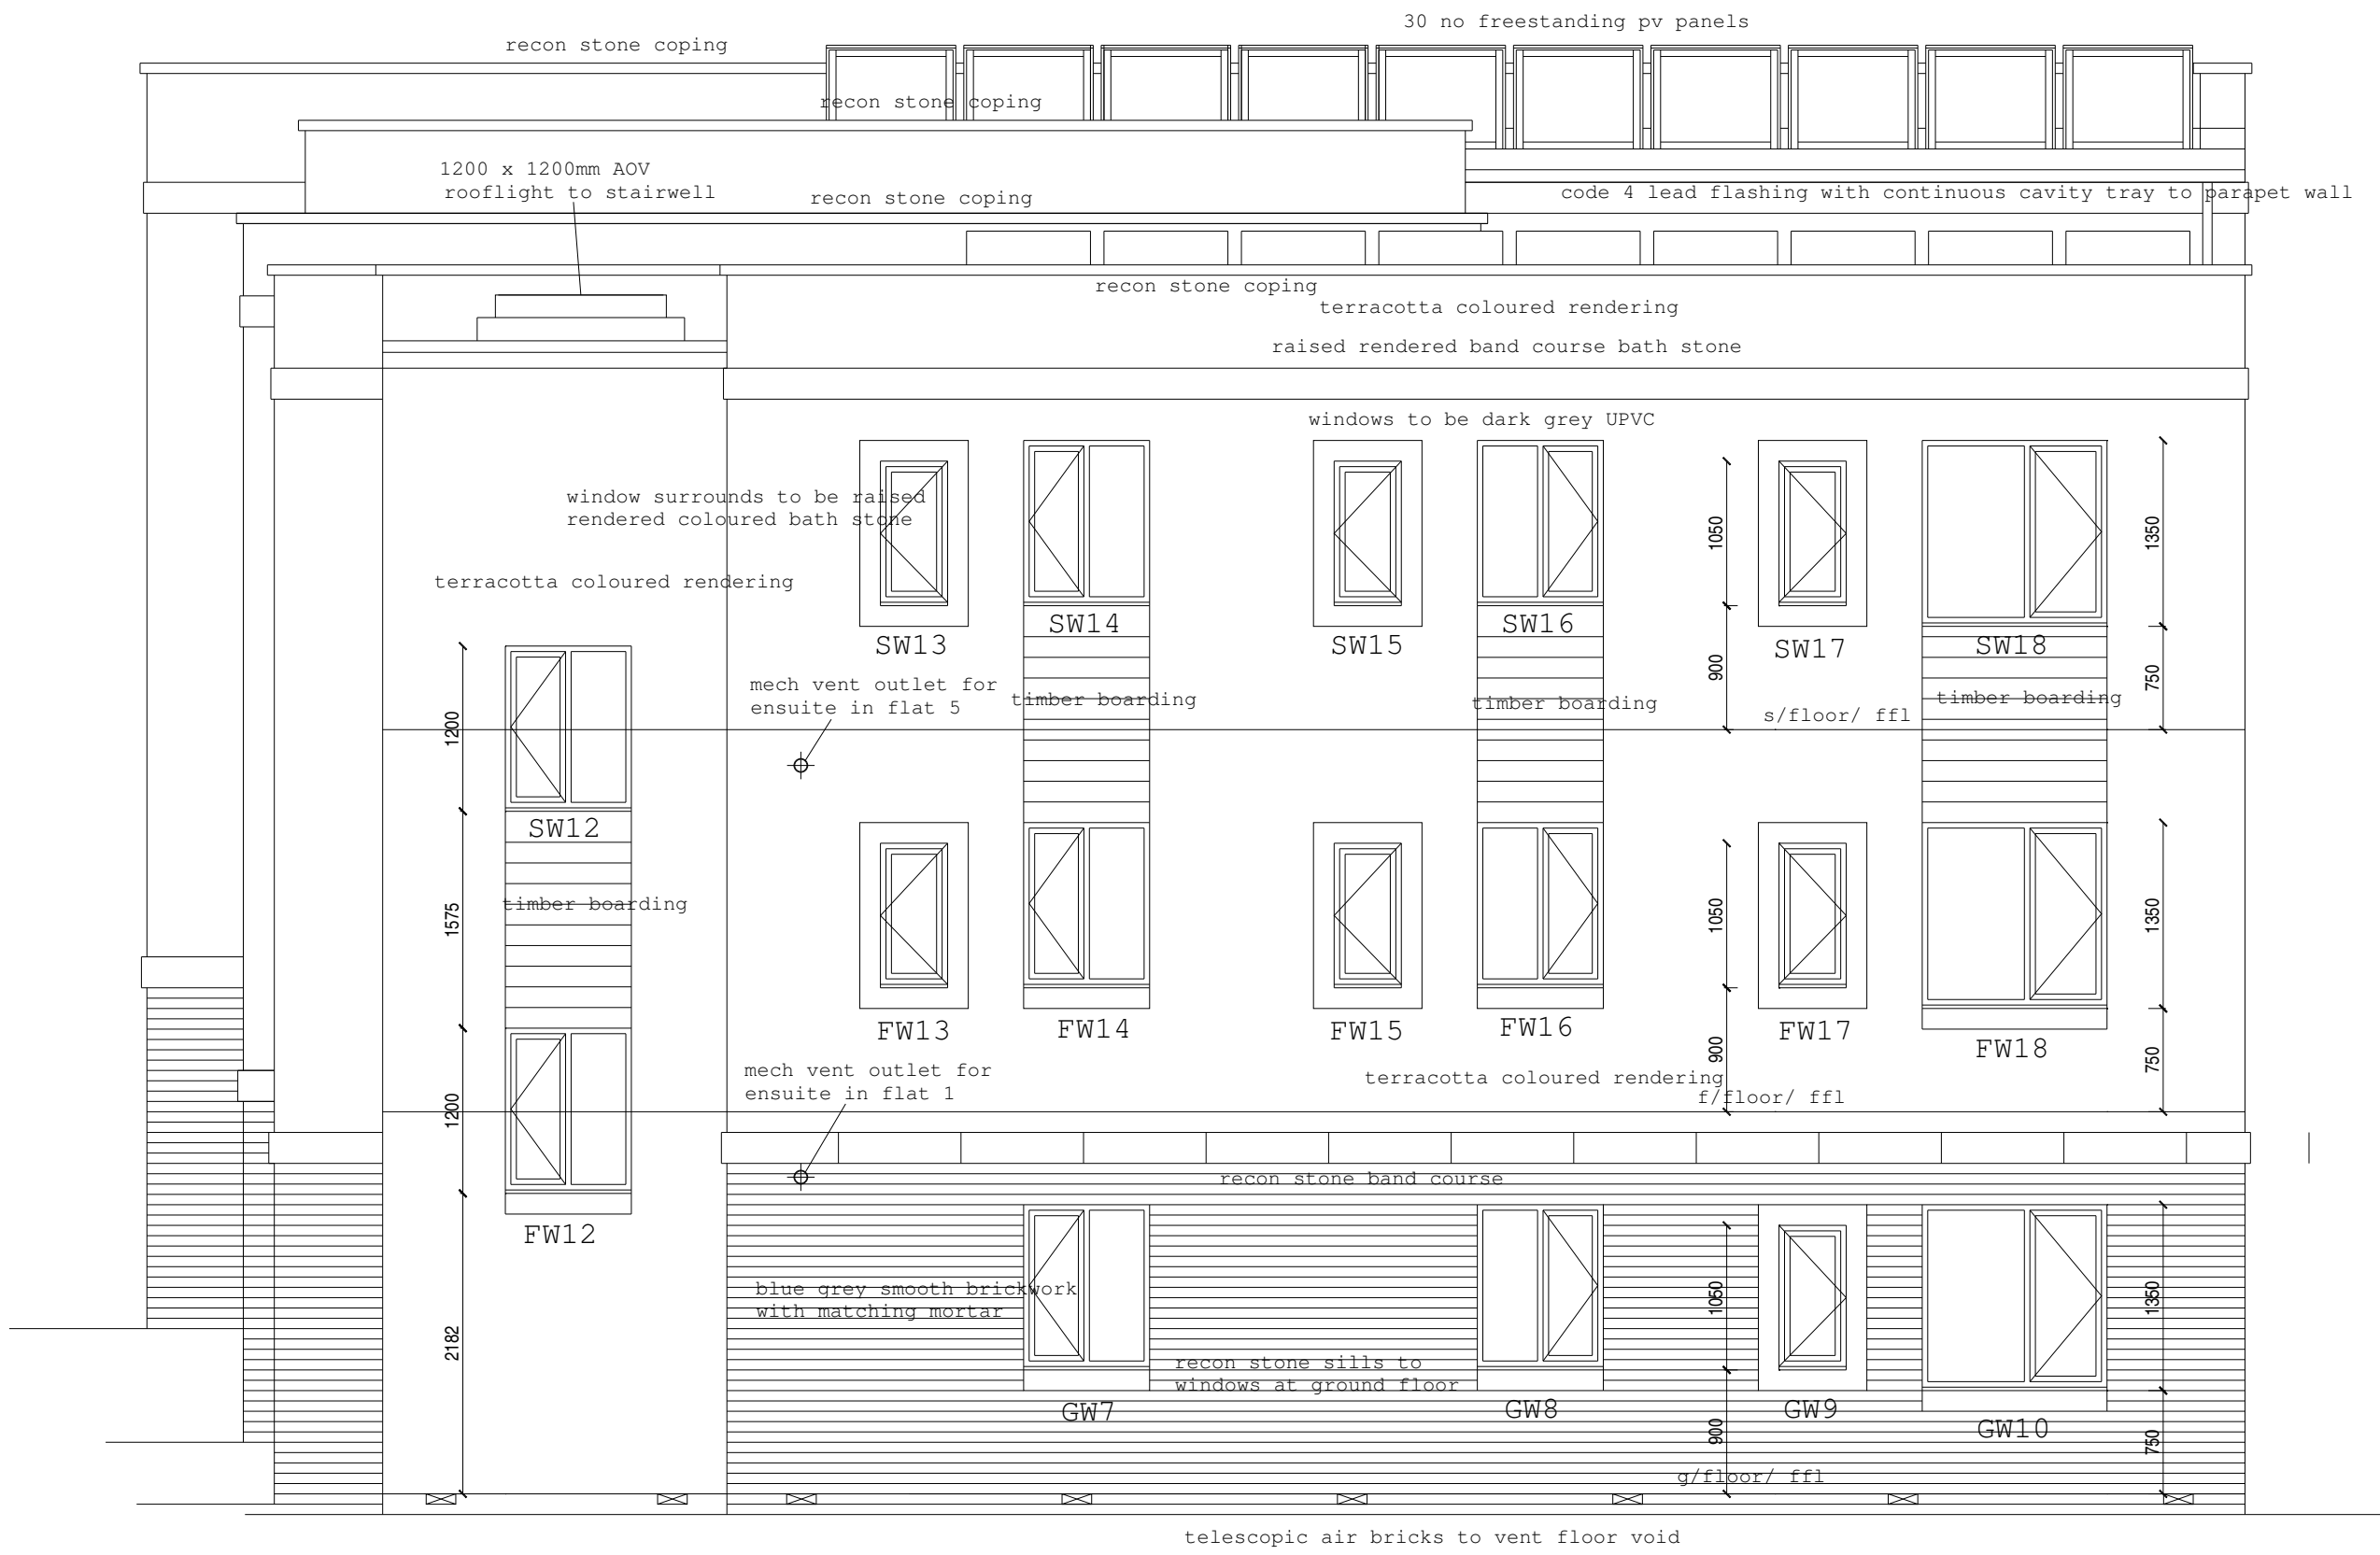

Proposed South Elevation

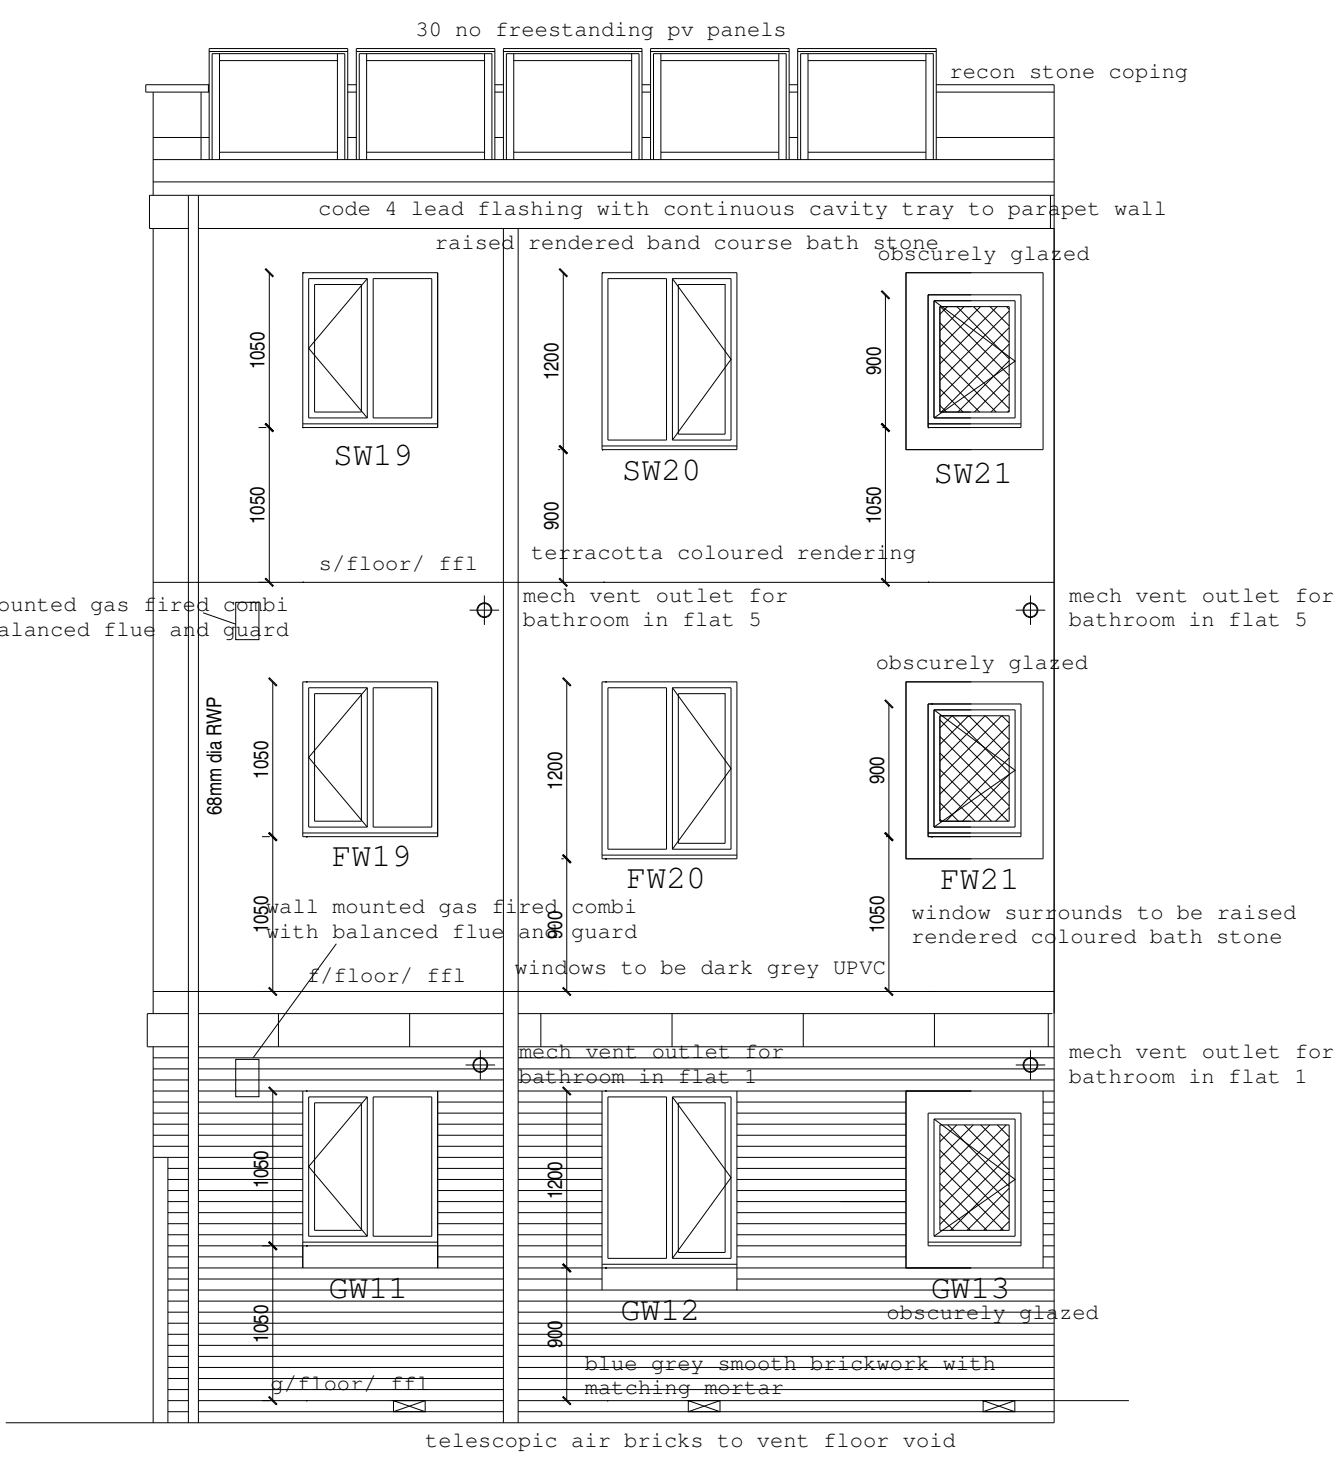

Stone Schedule


 


Standard Sill Section

16 no 915mm wide sills
11 no 1342mm wide sills

Band Course

83.773 linear meters
880mm wide blocks
10 no external corners
4 no internal corners

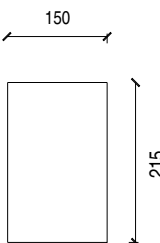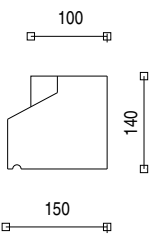

Window Schedule

GW1	630 x 900	625 x 895	900
GW2	1342 x 1350	1337 x 1345	1500
GW3	1342 x 1350	1337 x 1345	1500
GW4	630 x 900	625 x 895	900
GW5	915 x 1200	910 x 1195	1200
GW6	630 x 900	625 x 895	900
GW7	915 x 1200	910 x 1195	1200
GW8	915 x 1200	910 x 1195	1200
GW9	488 x 1050	483 x 1045	750
GW10	1342 x 1350	1337 x 1345	1500
GW11	915 x 1050	910 x 1045	1200
GW12	915 x 1200	910 x 1195	1200
GW13	630 x 900	625 x 895	900
GW14	915 x 1200	910 x 1195	1200
GW15	915 x 1200	910 x 1195	1200
GW16	488 x 1050	483 x 1045	750
GW17	488 x 1050	483 x 1045	750
GW18	915 x 1200	910 x 1195	1200
GW19	1342 x 1350	1337 x 1345	1500
GW20	1342 x 1350	1337 x 1345	1500
GW21	915 x 1200	910 x 1195	1200
GW22	915 x 1200	910 x 1195	1200
GW23	1342 x 1350	1337 x 1345	1500
GW24	630 x 900	625 x 895	900

ED1	1342 x 2100
ED2	1400 x
ED3	1000 x
ED4	1342 x 2100
ED5	1000 x
ED6	1000 x 2100

FISW1	630 x 900	625 x 895	900
FISW2	1342 x 1350	1337 x 1345	1500
FISW3	630 x 1200	625 x 1195	900
FISW4	1342 x 1350	1337 x 1345	1500
FISW5	630 x 900	625 x 895	900
FISW6	915 x 1200	910 x 1195	1200
FISW7	630 x 900	625 x 895	900
FISW8	1342 x 1350	1337 x 1345	1500
FISW9	915 x 1200	910 x 1195	1200
FISW10	630 x 1200	625 x 1195	900
FISW11	488 x 900	483 x 895	750
FISW12	915 x 1200	910 x 1195	1200
FISW13	488 x 1050	483 x 1045	750
FISW14	915 x 1200	910 x 1195	1200
FISW15	488 x 1050	483 x 1045	750
FISW16	915 x 1200	910 x 1195	1200
FISW17	488 x 1050	483 x 1045	750
FISW18	1342 x 1350	1337 x 1345	1500
FISW19	915 x 1050	910 x 1045	1200
FISW20	915 x 1200	910 x 1195	1200
FISW21	630 x 900	625 x 895	900
FISW22	915 x 1200	910 x 1195	1200
FISW23	1342 x 1050	1337 x 1045	1500
FISW24	915 x 1200	910 x 1195	1200
FISW25	915 x 1200	910 x 1195	1200
FISW26	488 x 1050	483 x 1045	750
FISW27	630 x 1050	625 x 1045	900
FISW28	915 x 1200	910 x 1195	1200
FISW29	1342 x 1350	1337 x 1345	1500
FISW30	1342 x 1350	1337 x 1345	1500
FISW31	915 x 1200	910 x 1195	1200
FISW32	915 x 1200	910 x 1195	1200
FISW33	1342 x 1350	1337 x 1345	1500
FISW34	630 x 900	625 x 895	900

PRELIMINARY

Proposed Residential Development
at
Wilder Street/Brunswick Street St Pauls Bristol
Elevations 2
Scale 1:50 @ A1
Date: Oct 2014
Drwg No 2598/107
David Cahill Design Consultant