



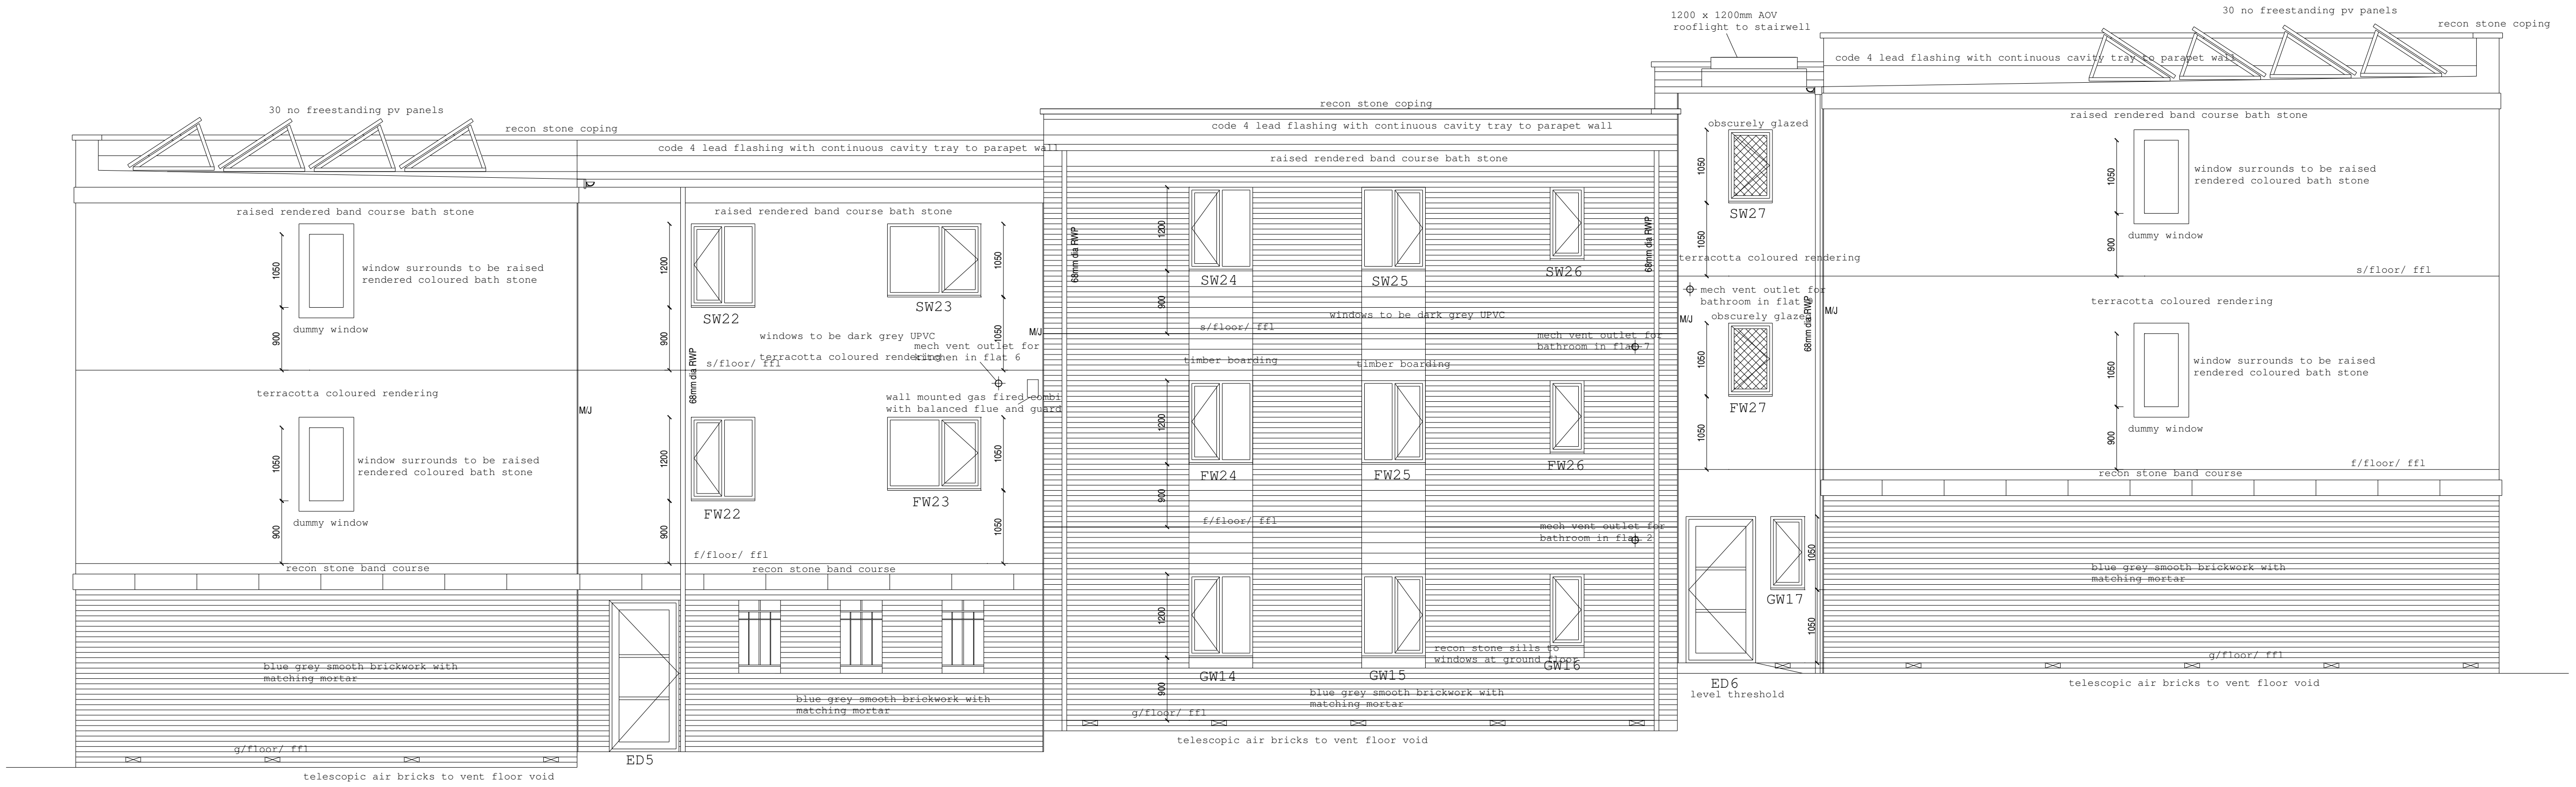

Proposed East Elevation

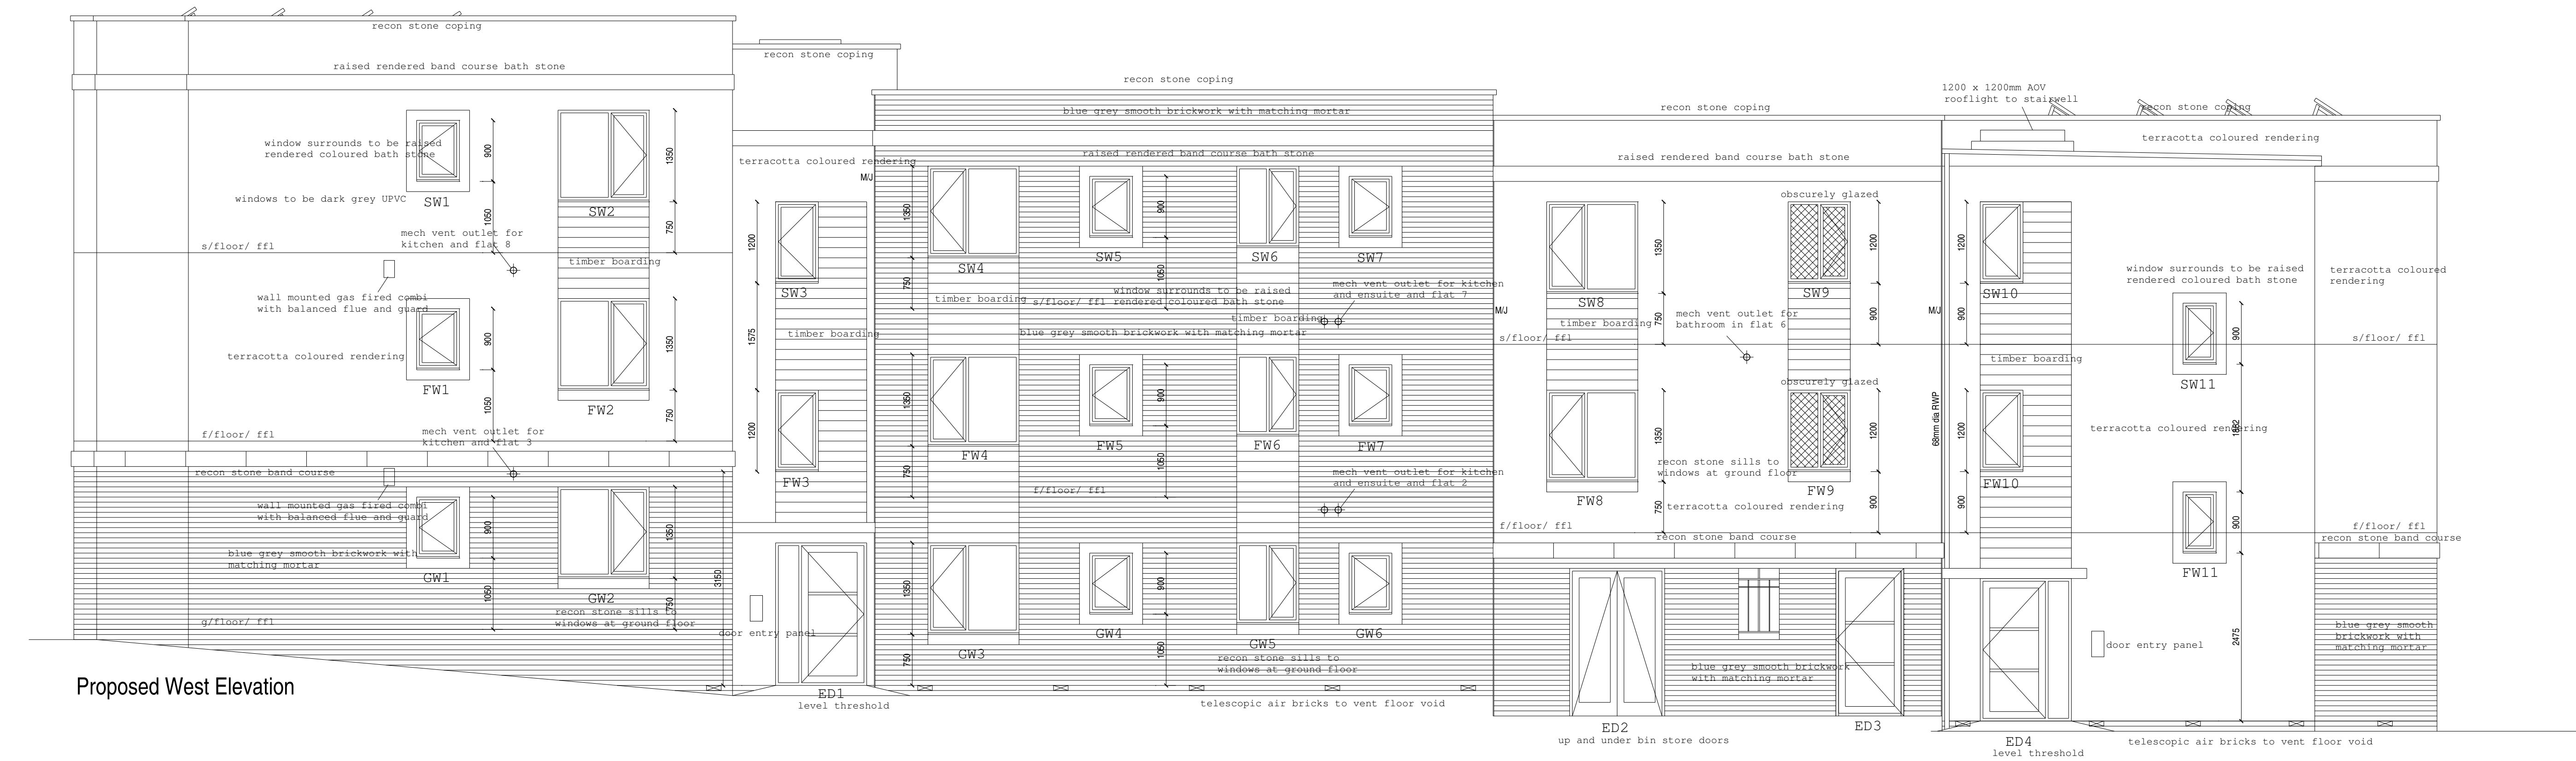

Proposed West Elevation

PRELIMINARY

Proposed Residential Development
at
Wilder Street/Brunswick Street St Pauls Bristol
Elevations 1
Scale 1:50 @ A1
Date: Oct 2014
Drwg No 2598/106
David Cahill Design Consultant