


PRELIMINARY

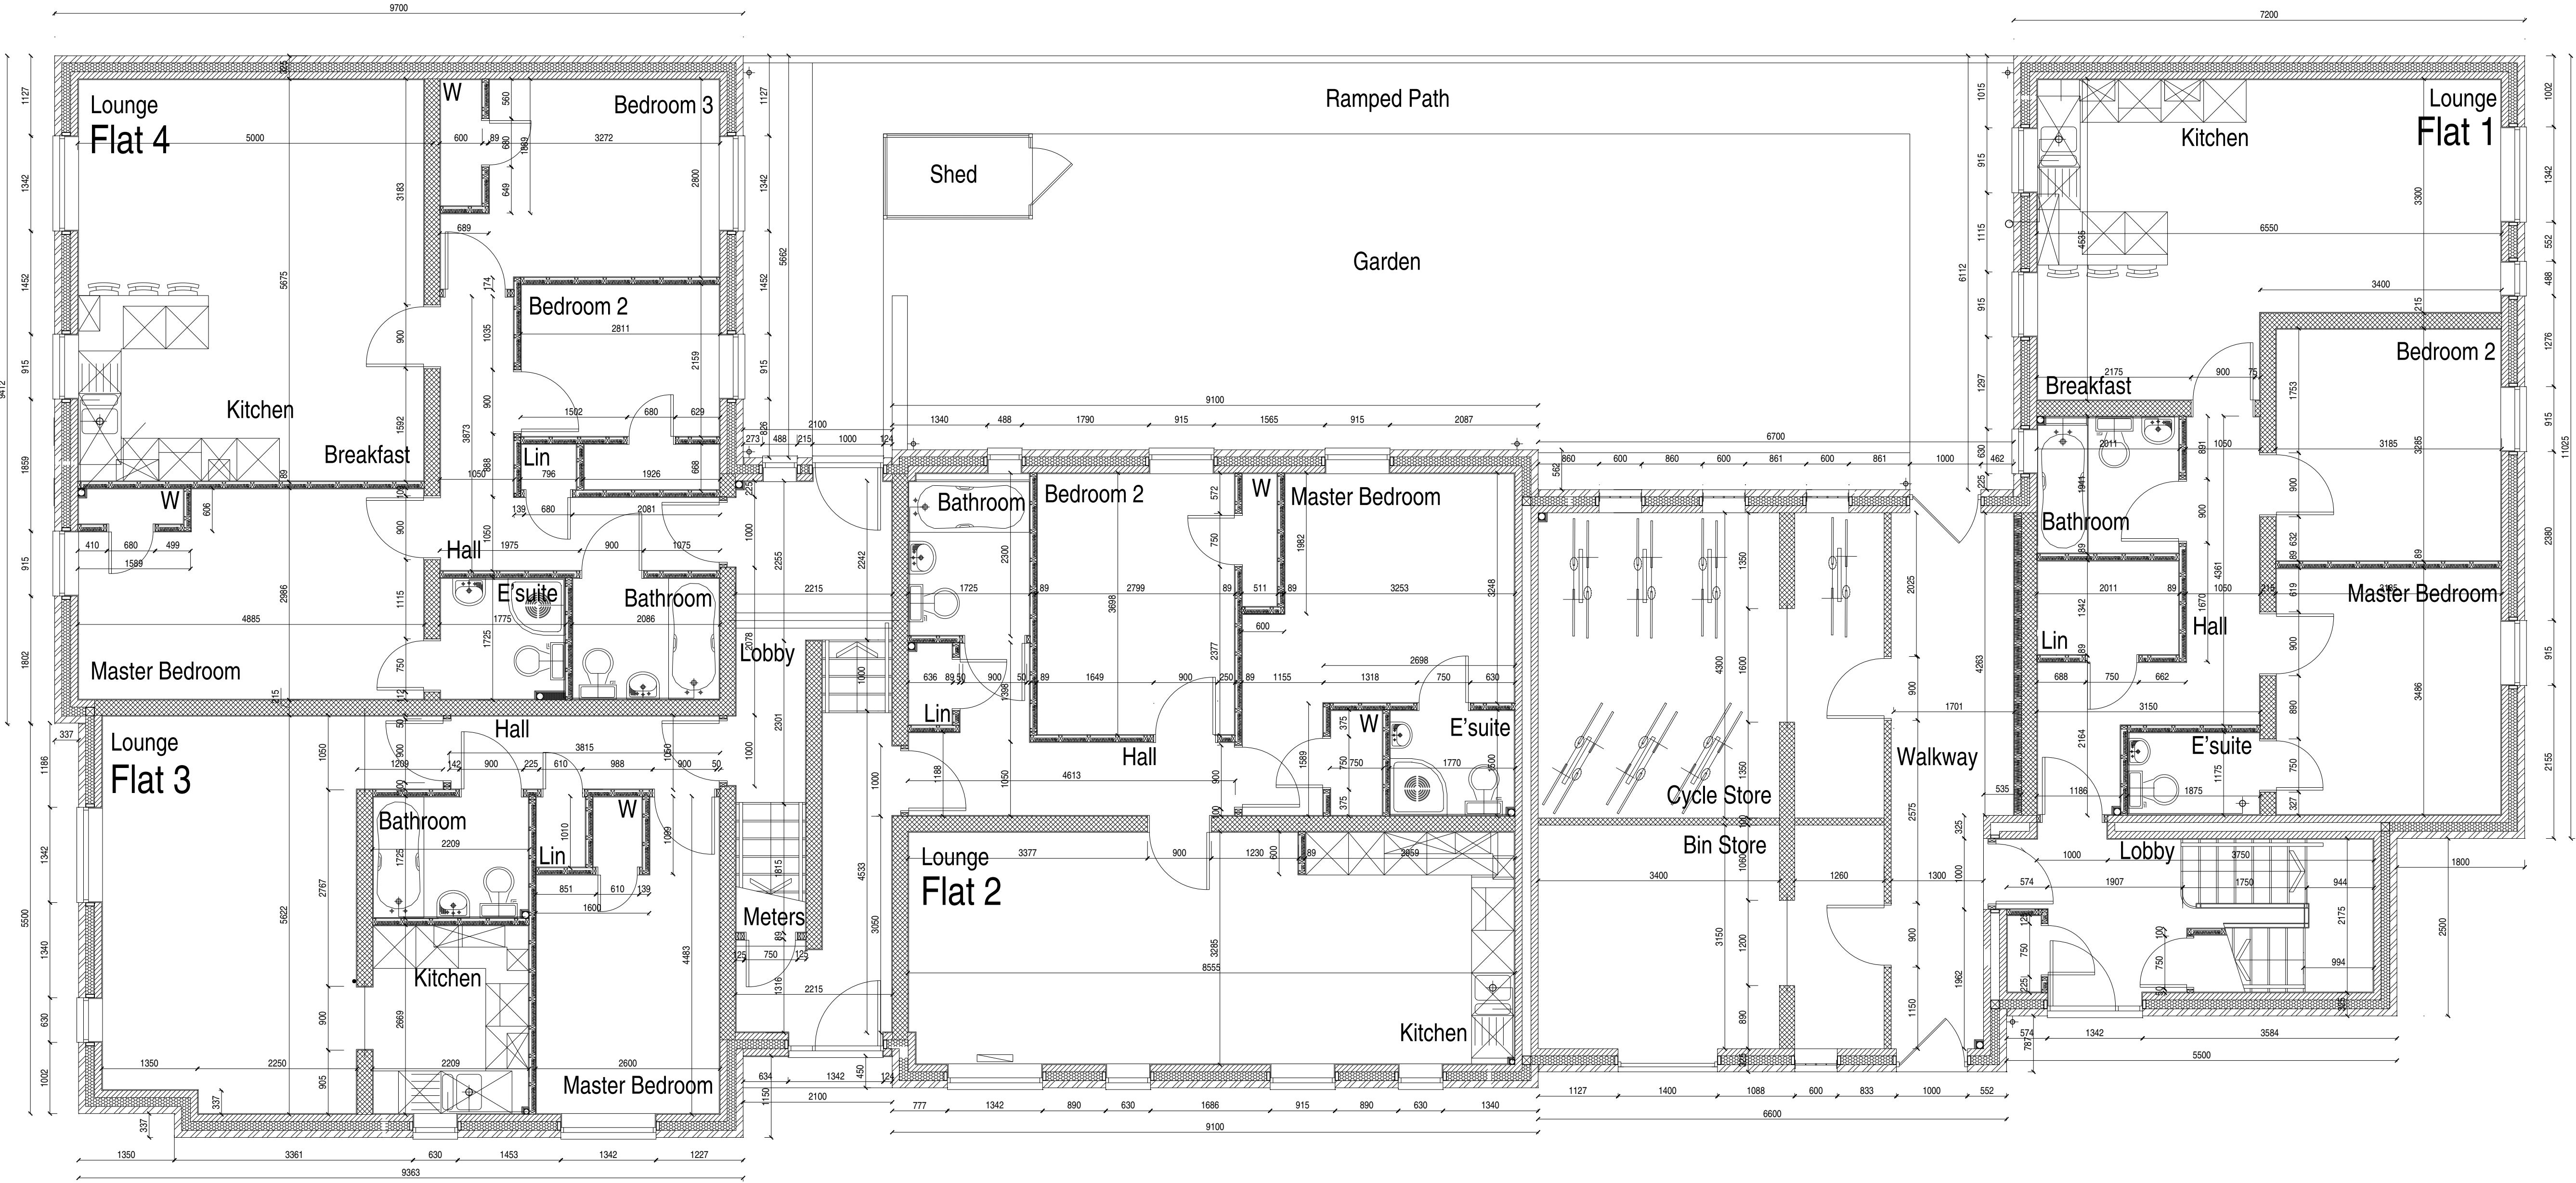

Proposed Residential Development
at
Wilder Street/Brunswick Street St Pauls Bristol
Ground Floor Plan: Dimensions
Scale 1: 50 @ A1
Date : Oct 2014
Drwg No 2598/103
David Cahill Design Consultant