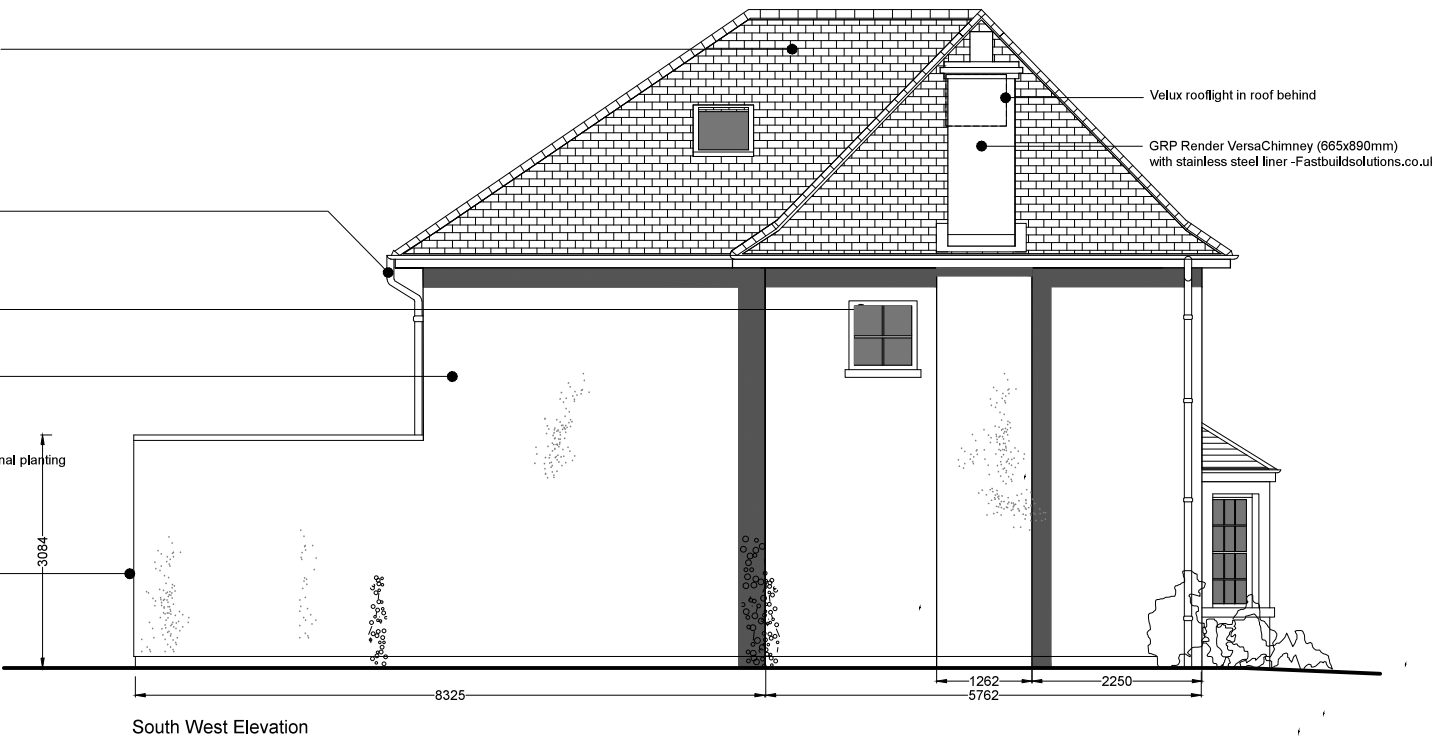
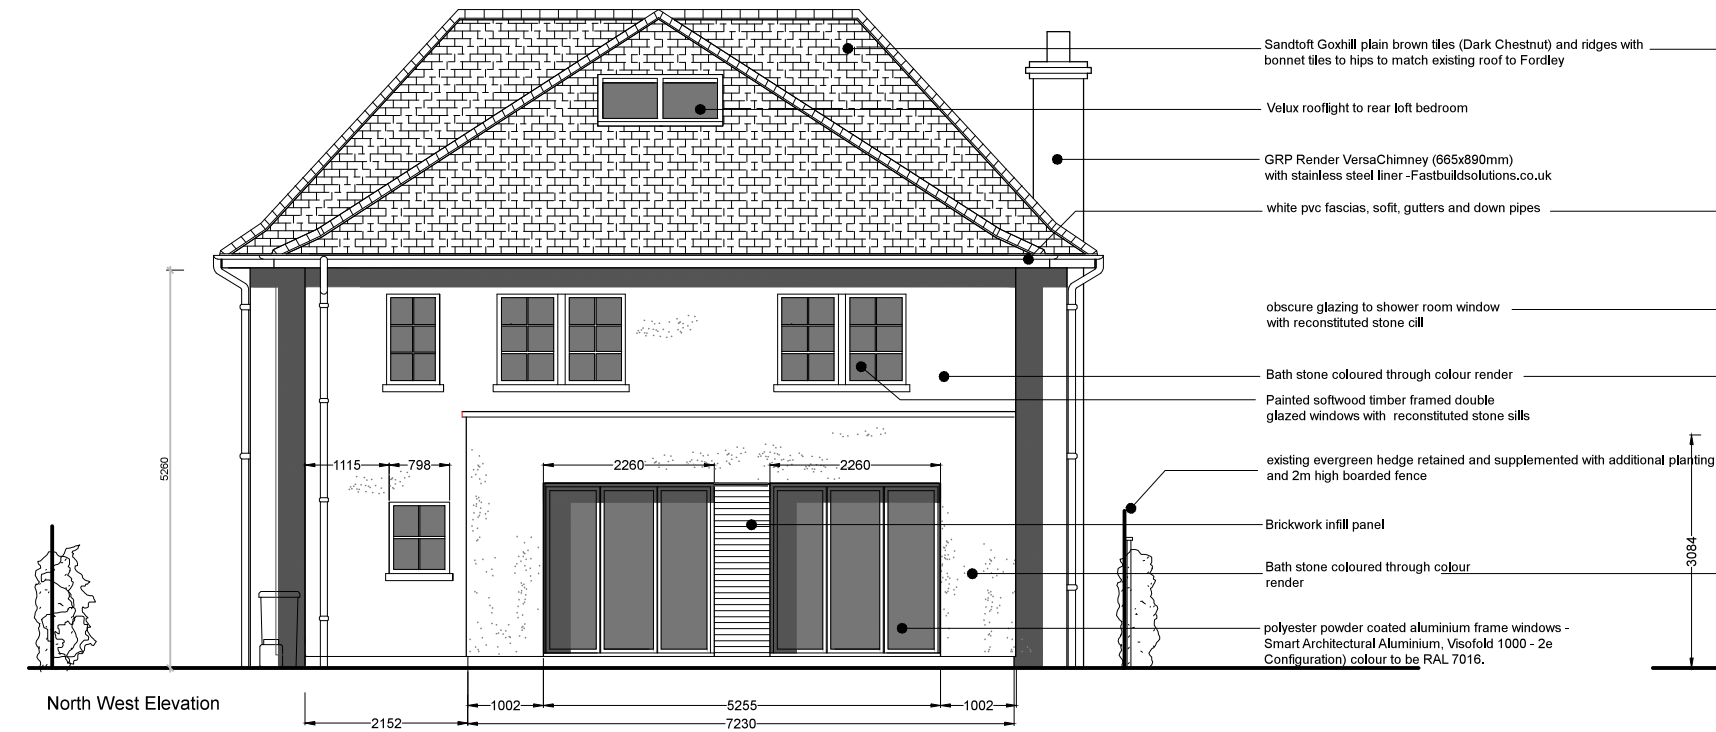
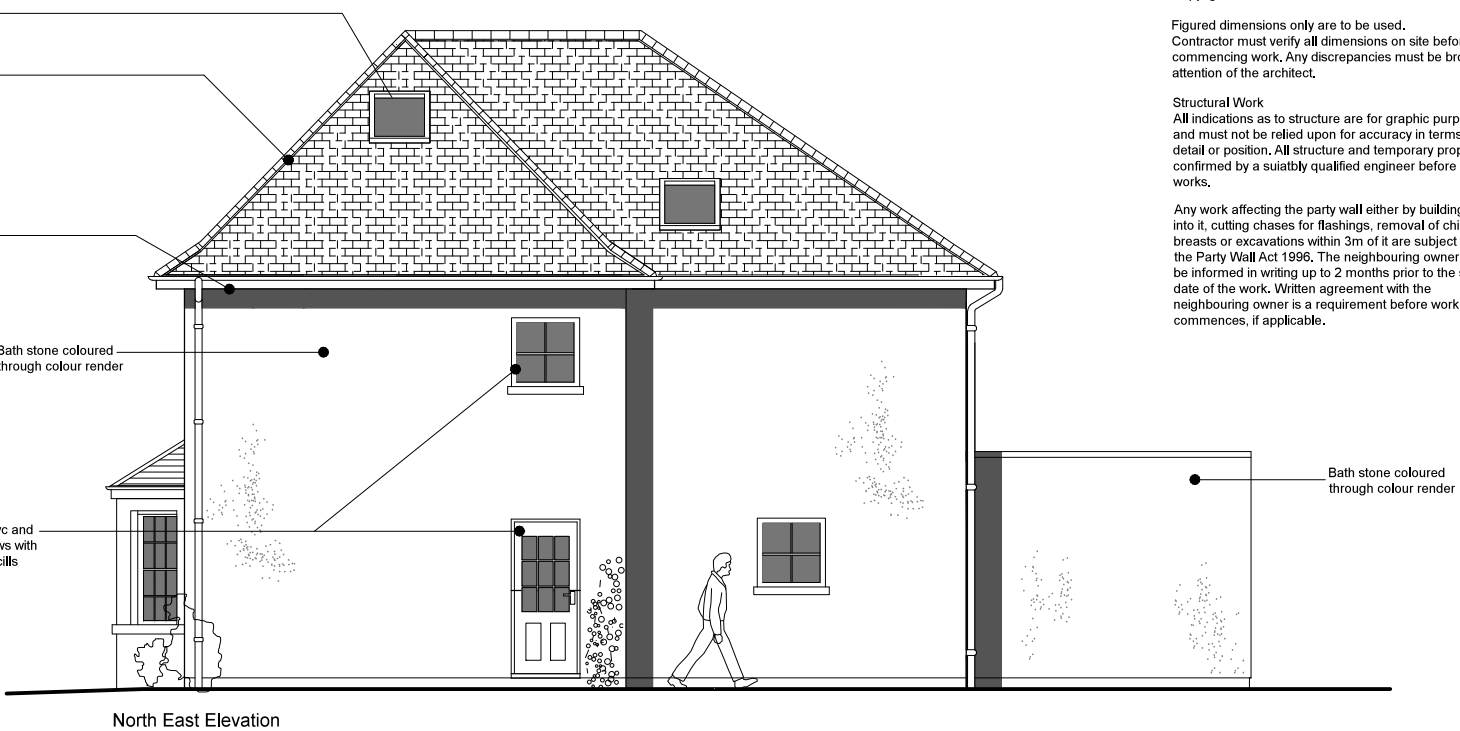


CONSTRUCTION

CLEAR FUTURE ARCHITECTURE

© 2013
1A Trymwood Parade, Stoke Bishop, Bristol, BS9 2DP
t: 01179 621432 e: mark.watkins@cf-architecture.co.uk

Client
Land&Buildings (Lansdown Ltd)

Project
WALPOLE, CHARLCOMBE LANE, BATH. BA1 5TP

Drawing Title
PROPOSED ELEVATIONS

Drawing Number
1067-055

Date
Feb 2015

Scale
1:50@A1, 1:100@A3

Drawn
hw