


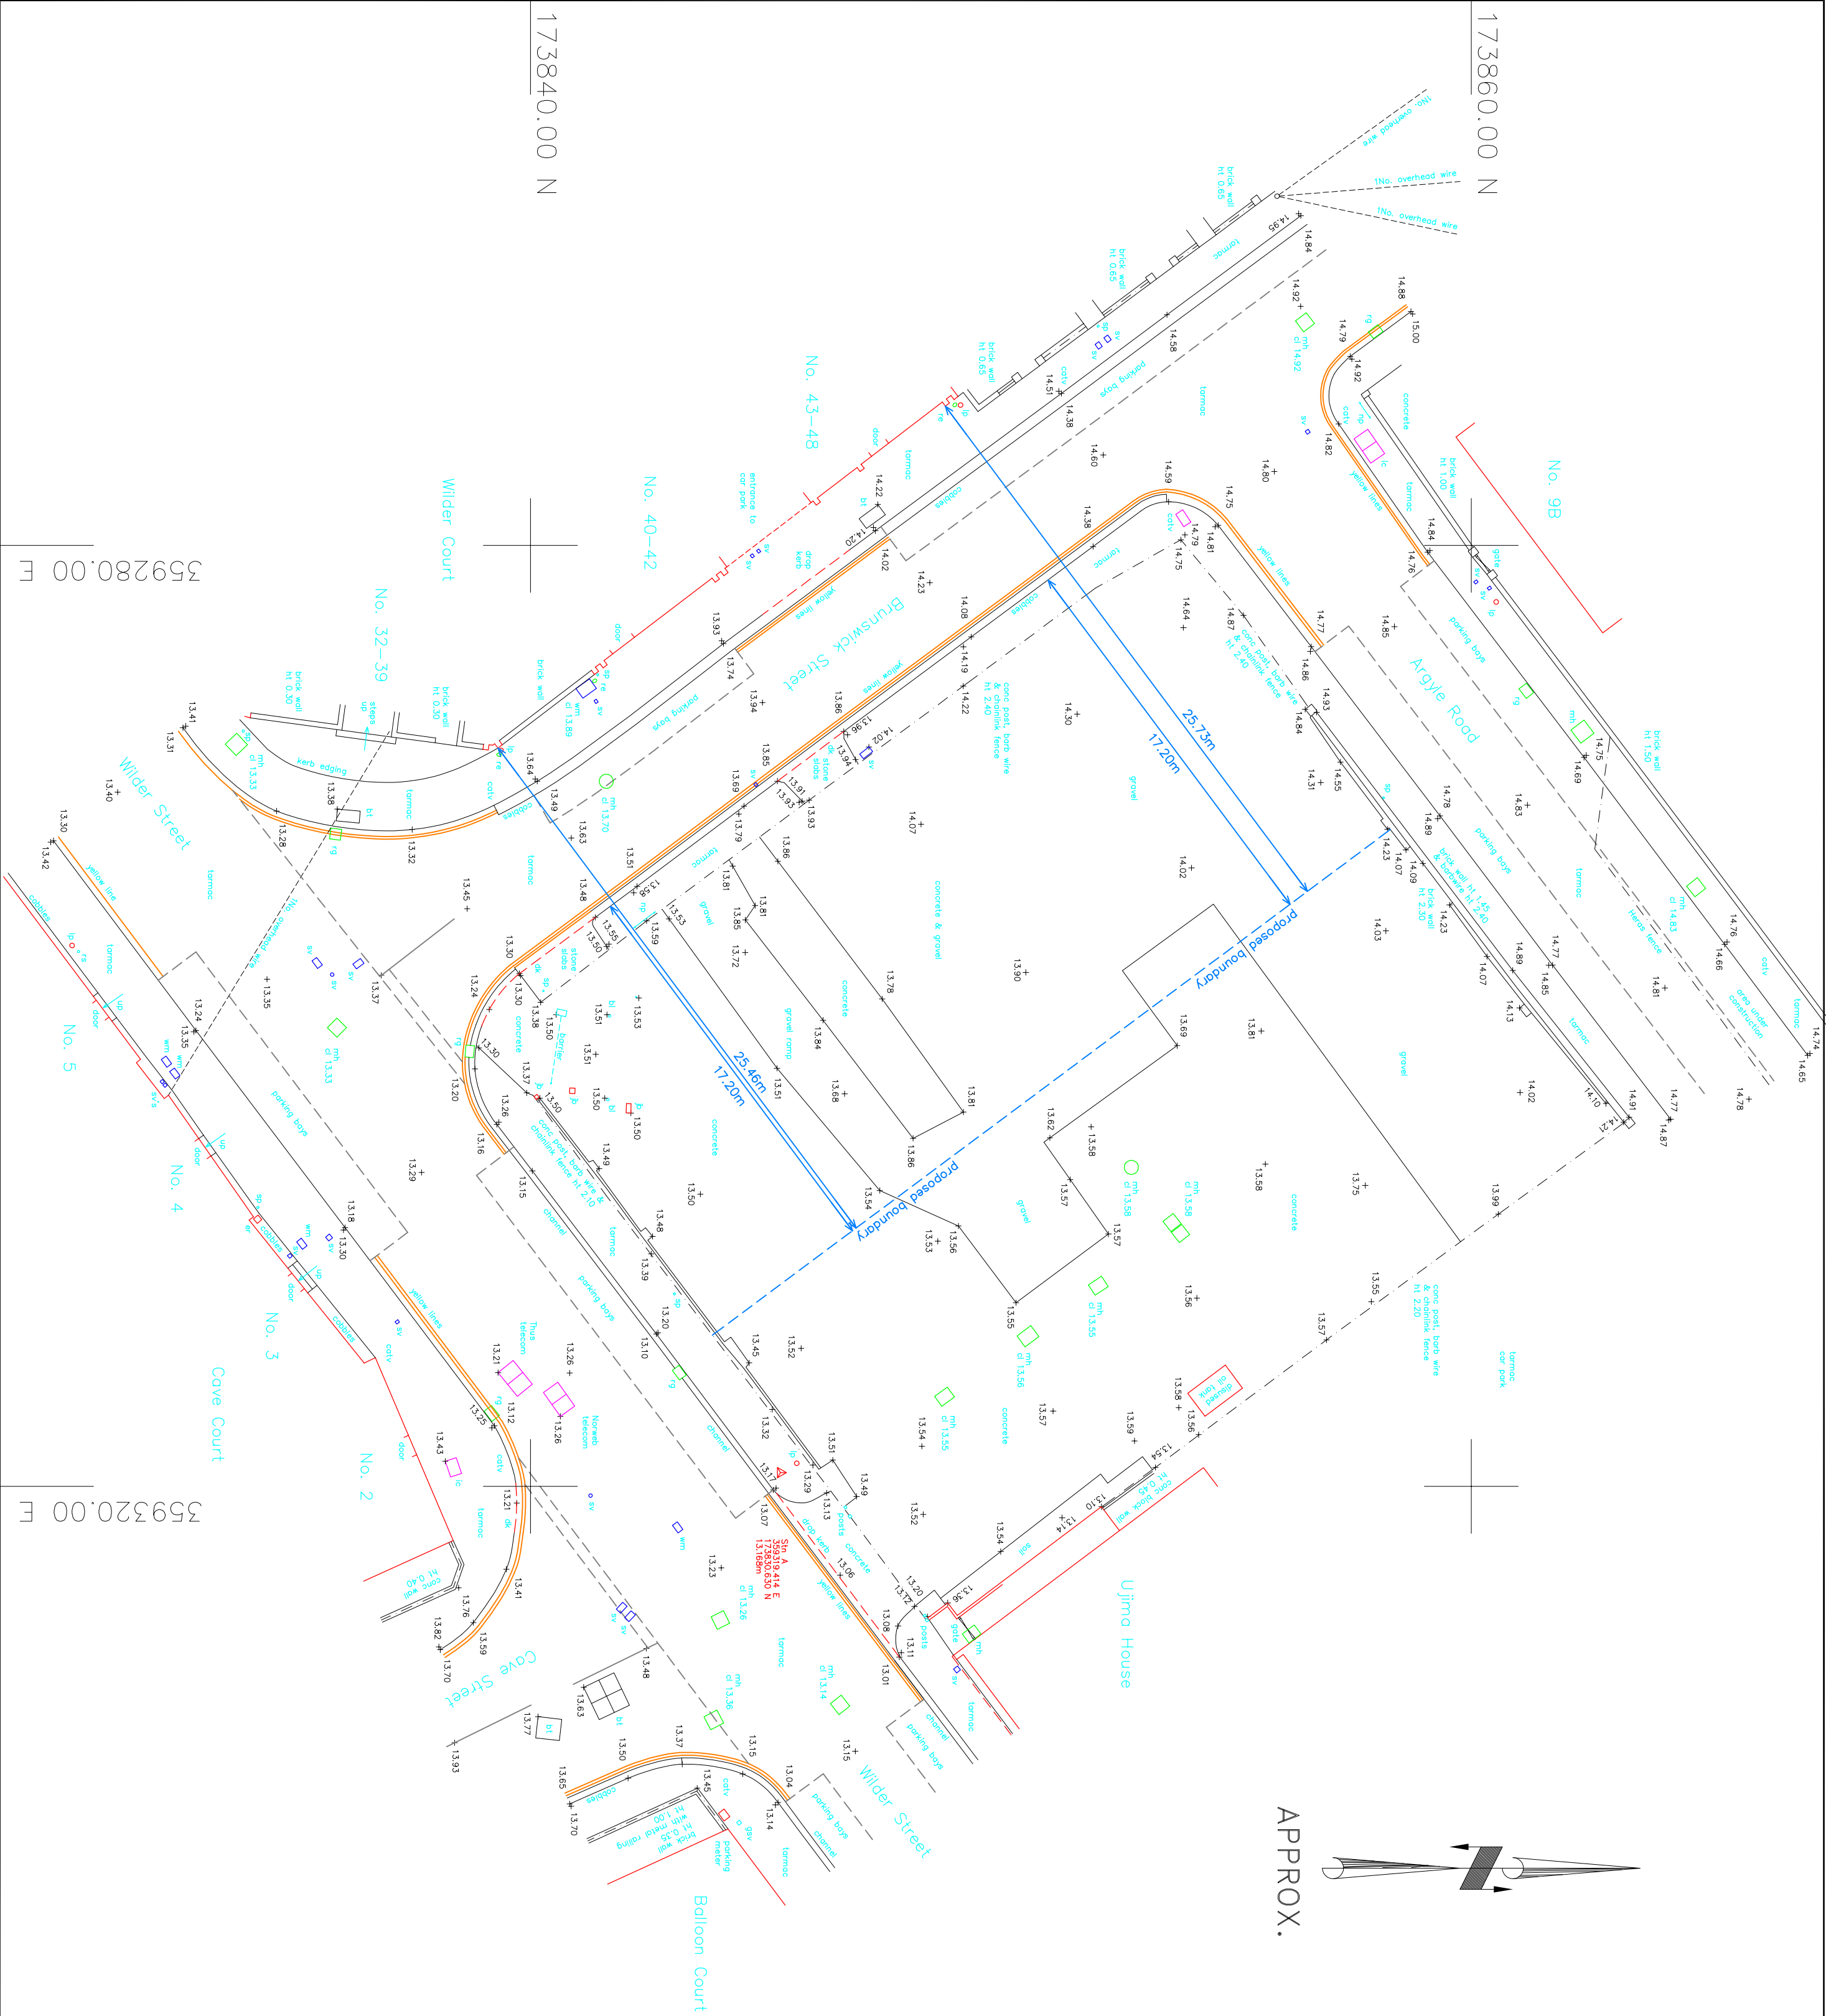

STANDARD REFERENCES

ABBREVIATIONS

bl	bollard	lp	lamp post
bb	bellsho beacon	mk	marker post
bs	bus stop	mh	manhole
bt	telecoms	nb	notice board
cdv	cable TV cover	np	nameplate (road)
cl	cover level	p	post
conc.	concrete	pb	post box
cws	combined sewer	ret.	retaining wall
dk	drop kerb	re	rodding eye
e/c	electricity ic	rg	road gully
ESS	Elec. Sub-Station	rs	road sign
ep	electricity pole	rwp	rainwater pipe
fb	flower bed	sp	signpost
fl	fire hydrant	sv	stop valve
fl	floor level	syp	soil vent pipe
fp	footpath	sws	storm water sewer
flp	flagpole	tcb	telephone callbox
fws	foul water sewer	tp	telegraph pole
g	gully	tl	traffic light
gv	gas valve	utr	unable to raise
ic	inspection cover	vp	vent pipe
il	invert level	w/lp	woodlop fence
irf	iron rolling fence	wn	water top
j	junction box	wp	wood post
ko	kerb outlet	wt	water top

Notes

1. This survey has been computed and drawn about the Ordnance Survey National Grid.
2. All levels are in metres and relate to the mean of the nearest five Ordnance Survey active GPS stations.
3. This survey was measured for a scale of 1:200, any subsequent enlargements should be verified on site.
4. Proposed boundary dimensions to fences are open to interpretation of +/-40mm.

Revisions

**Anthony Brookes Surveys Ltd**
LAND GPS, BUILDING & ENGINEERING SURVEYORS

Unit 2 Thornbury Office Park
Midland Way
Thornbury
Bristol
BS35 2BS
TEL: (01454) 419 133
FAX: (01454) 501 711
e-mail: chs@surveys@aol.com
web: www.anthonypbrookes.com



The copyright in the plans remain vested in Anthony Brookes Surveys Ltd who will grant an irrevocable licence for use by the client upon receipt of full payment. No liability for accuracy shall extend beyond the specified scale of graphical mapping. All services and critical dimensions should be field verified.

Surveyed R Mcardell Date Nov 2014
Drawn R Mcardell Checked Nov 2014

Drawing Topographical Survey
Title Wilder Street Car Park
Bristol

Client David Cahill Design
Unit 2, Office 4
Tower Lane Business Park
Warmley, Bristol

Drawing No. Scale A2 ©

A206/8137/1 1:200