


PRELIMINARY

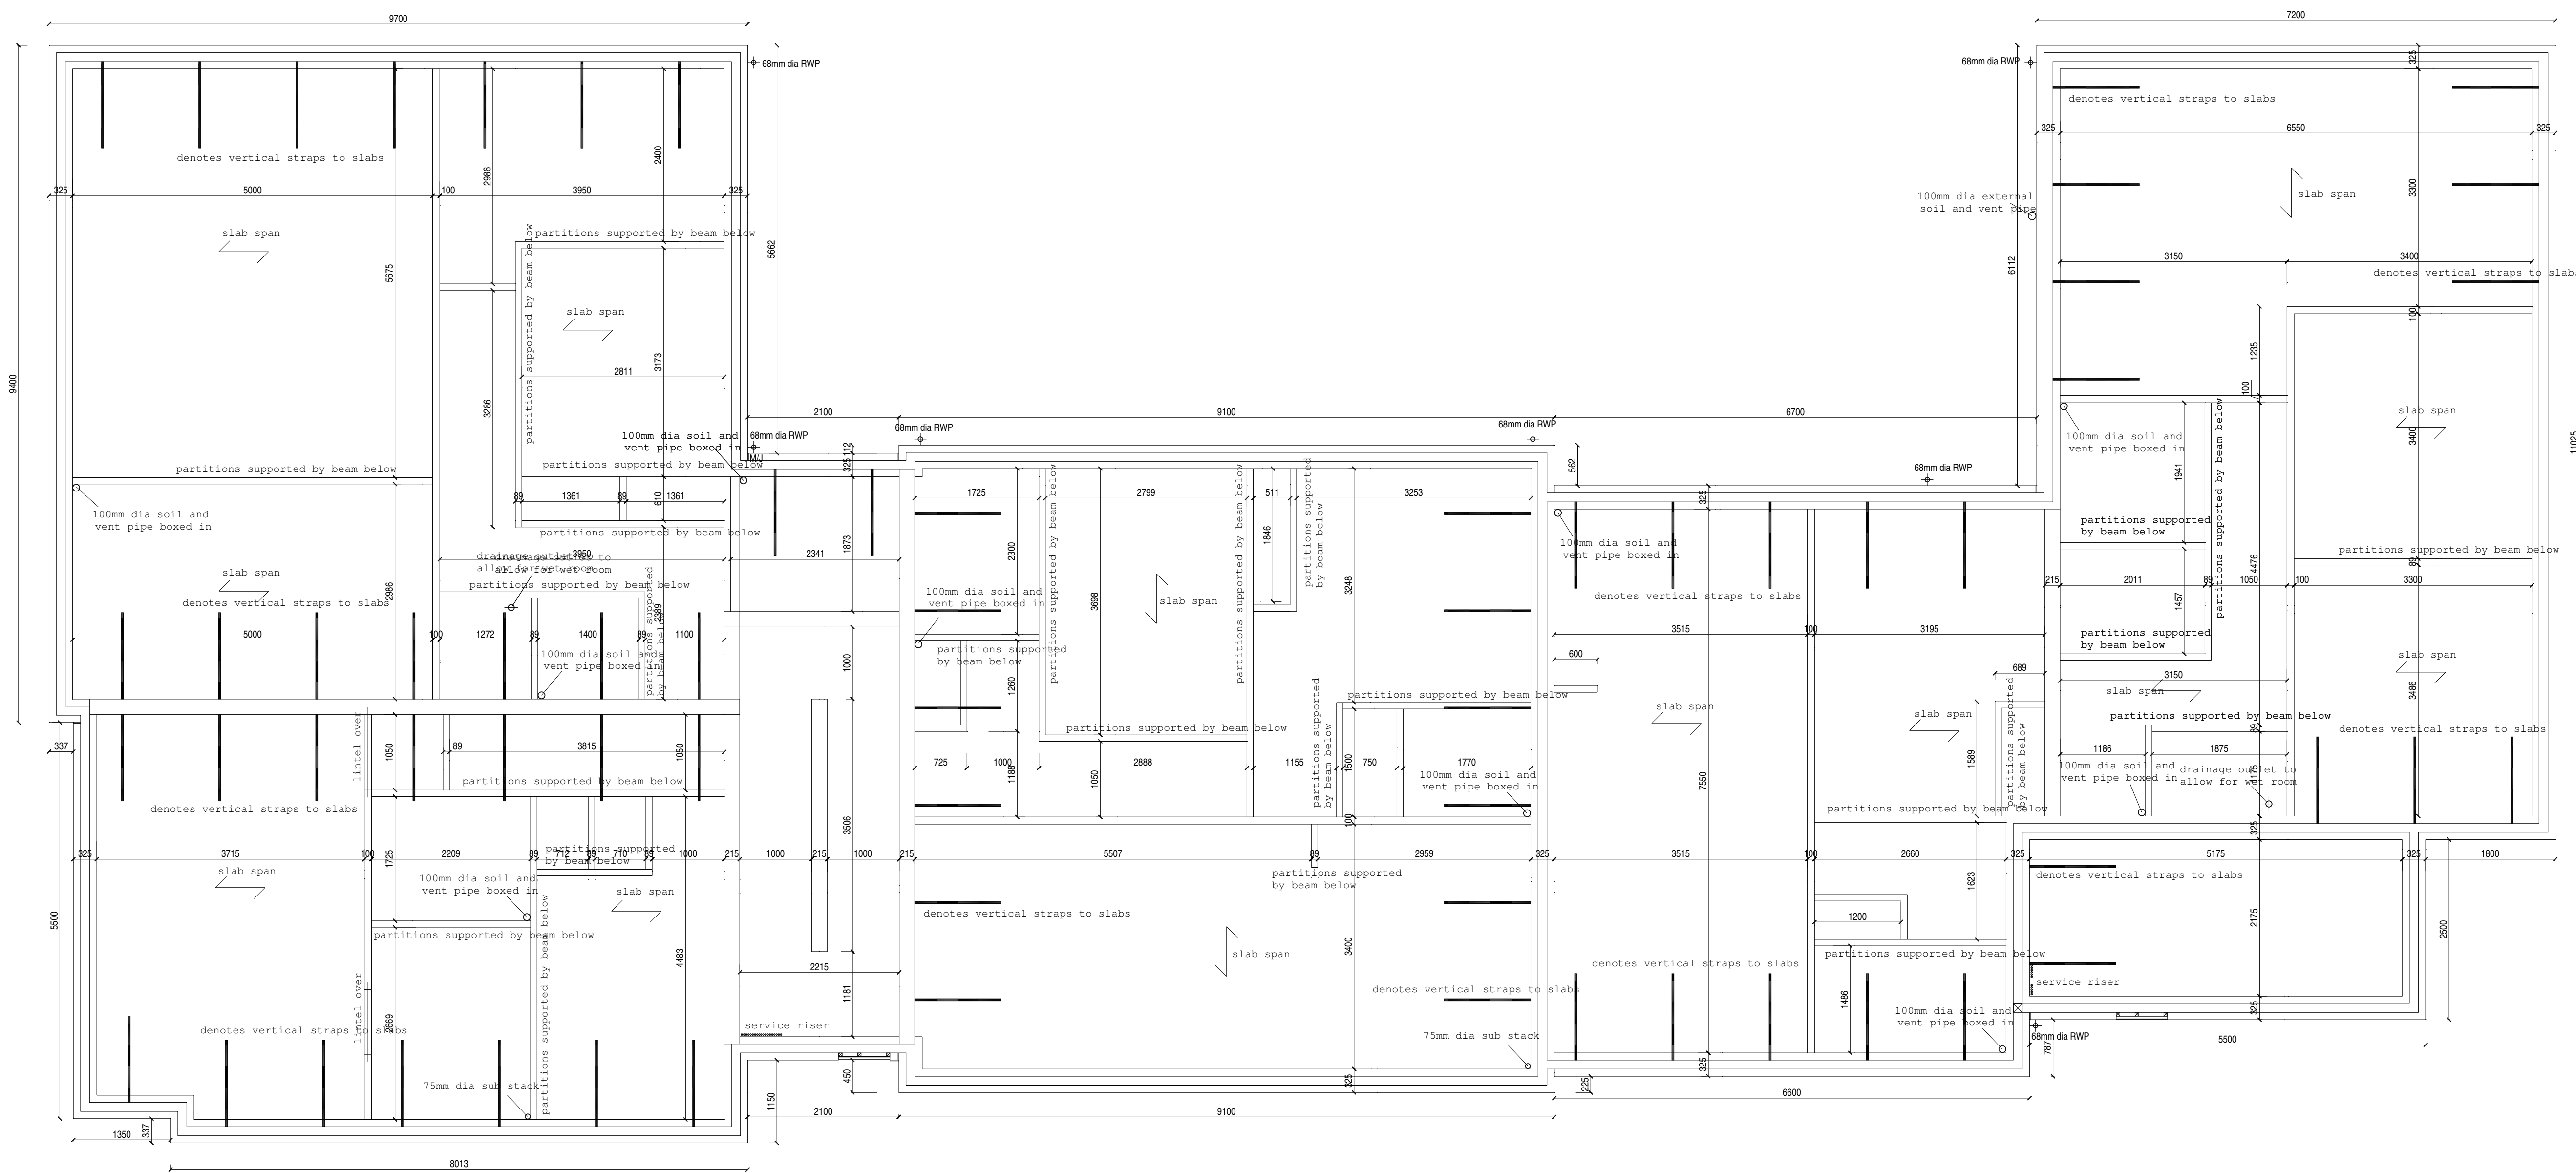

Proposed Residential Development
at
Wilder Street/Brunswick Street St Pauls Bristol
Second Floor Slab Plan
Scale 1:50 @ A1
Date : Oct 2014
Drwg No 2598/110
David Cahill Design Consultant